




Based upon the Ordnance Survey map with the permission of the Controller of Her Majesty's Stationary Office.  
Crown Copyright Reserved. Western Power Distribution, Avonbank, Feeder Road, Bristol, BS2 0TB  
Licence Nos. 100022488, 100021807, 100022432. CARE SHOULD BE EXERCISED TO ENSURE THE PRECISE POSITION  
OF THE WPD APPARATUS IF WORK IS TO BE EXECUTED IN ITS VICINITY. If in doubt, contact your local WPD office.

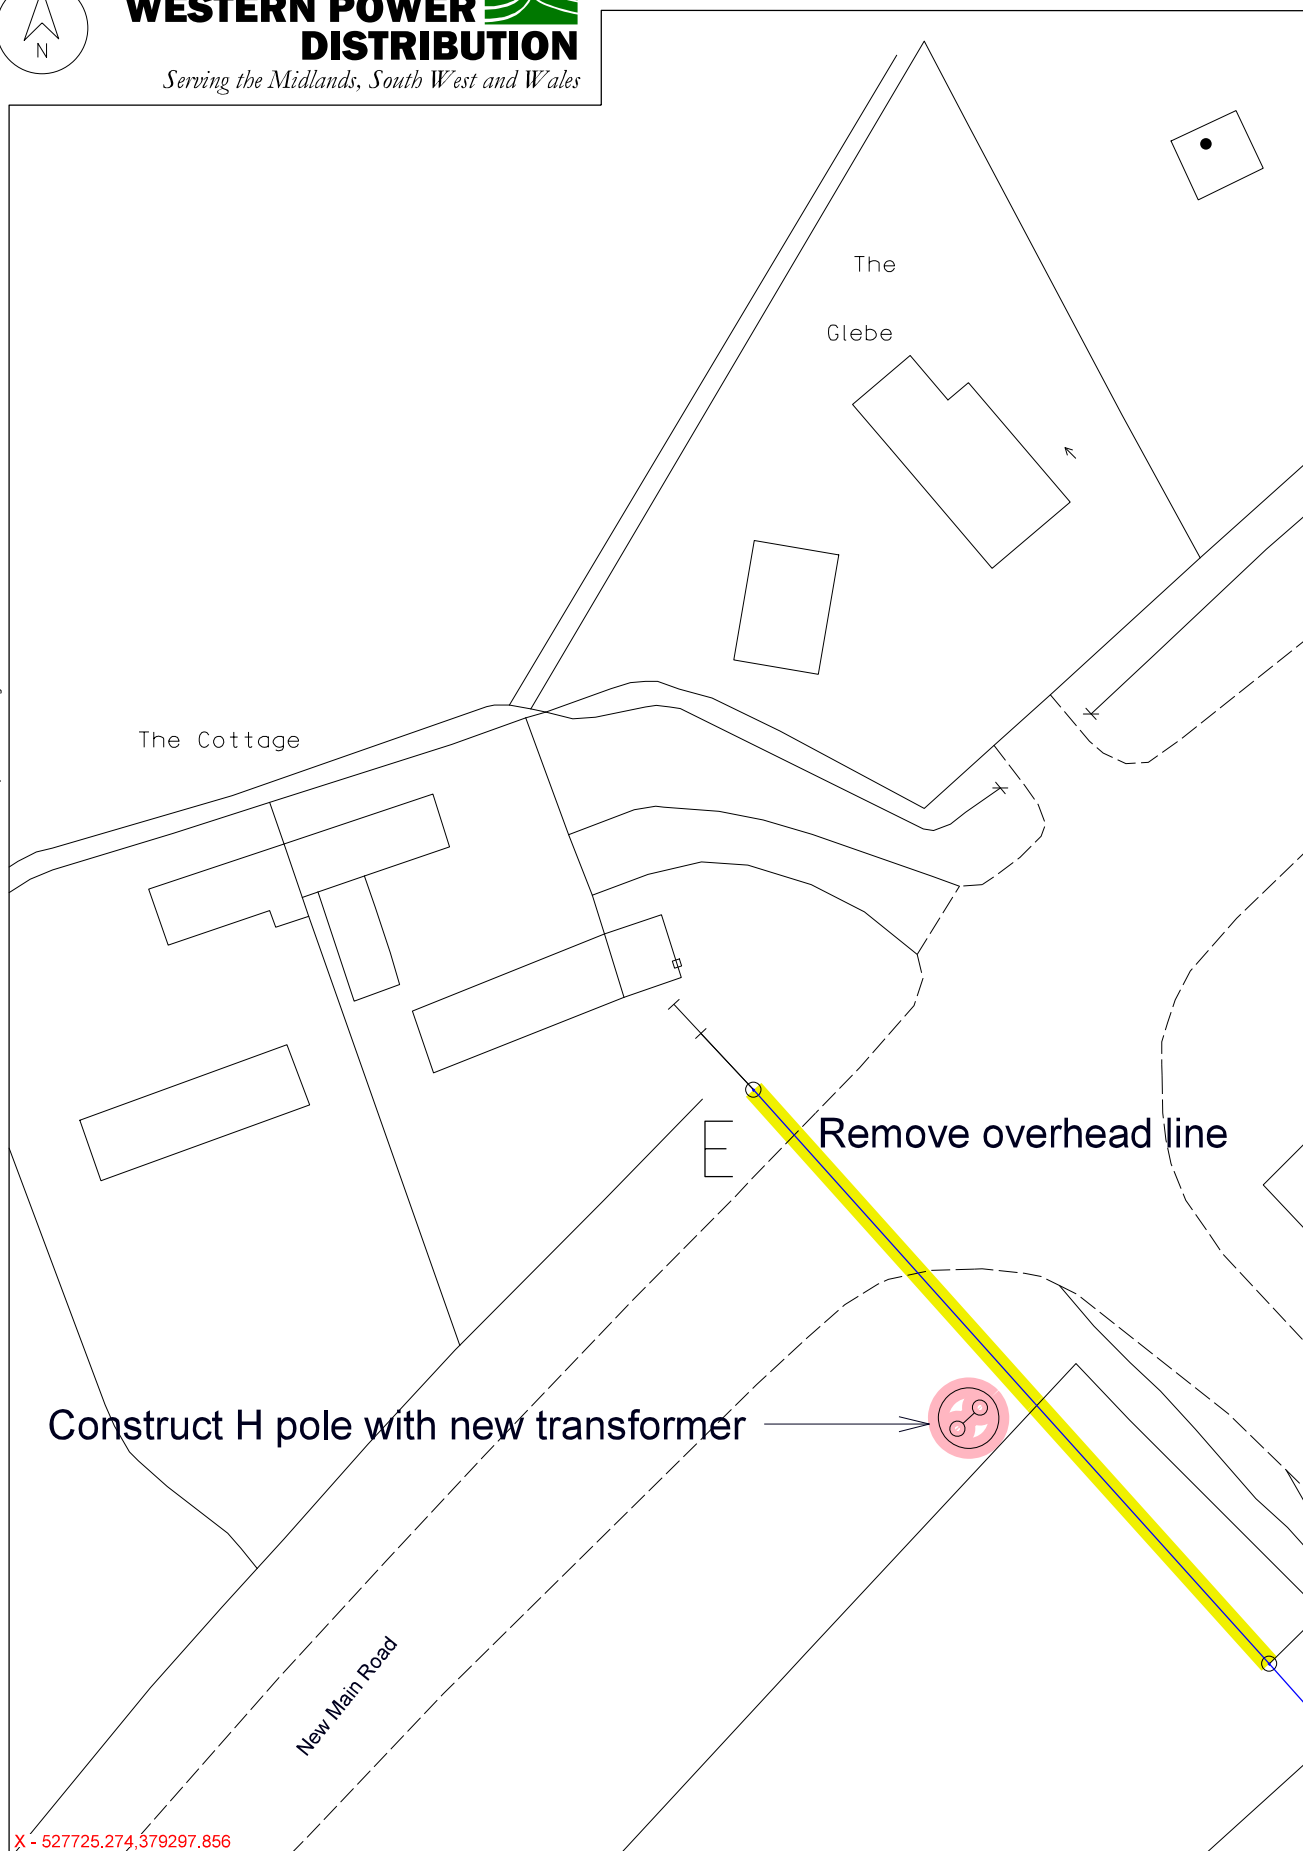

X - 527725.274,379297.856

PLEASE NOTE: This plan ONLY shows assets owned by Western Power Distribution.  
Electricity assets owned by IDNO's (Independent Network Operators)  
MAY be present in this area.

Information is given as a guide only  
and it's accuracy cannot be guaranteed.

WPD Copyright: This copy has been made by or with the authority of Western Power Distribution (WPD) pursuant  
to Section 47 of the Copyright Designs and Patents Act 1988 unless that Act provides a relevant  
exception to copyright the copy must not be copied without prior permission of the copyright owner.

DATE : 13/07/2021

SCALE 1 : 500

TITLE : Pole mounted transformer  
New Main Road  
Skendleby

PLOT CENTRE : 527788.379326

@ A4